

CLARK DRAIN REPAIR & IMPROVEMENT IN THE MUNICIPALITY OF LEAMINGTON

LIST OF DRAWINGS

- 1- TITLE PAGE
- 2- PLAN & PROFILE STATION 0+000 TO 0+871.40

TEMPORARY SITE BENCHMARK



NORTHWEST CORNER OF CONCRETE C.W.B. AT STATION 0+871.40, TO BE MOVED TO A NEW LOCATION AT THE CONTRACTORS DISCRETION.
ELEVATION: 28.994

ATTENTION:

ALL WORK SHALL BE COMPLETED IN ACCORDANCE WITH ALL THE REQUIREMENTS OF THE OCCUPATIONAL HEALTH AND SAFETY ACT AND REGULATIONS FOR CONSTRUCTION PROJECTS, REVISED STATUTES OF ONTARIO, 1990 CHAPTER 0.1 AS AMENDED, ONTARIO REGULATION 213/91, R.R.O. 1990 REG. 834 AS ADMINISTERED BY THE ONTARIO MINISTRY OF LABOUR AND ALL SUBSEQUENT AMENDMENTS OF SAID ACT.

CAUTION:

THE LOCATION OF THE UNDERGROUND UTILITIES AS SHOWN ON THE DRAWING ARE APPROXIMATE ONLY. IT IS THE RESPONSIBILITY OF THE CONTRACTOR TO DETERMINE THE ACTUAL LOCATION OF ALL UNDERGROUND UTILITIES DURING THE CONSTRUCTION OF THE PROJECT. THE CONTRACTOR AGREES TO INDEMNIFY THE OWNER AND BRUCE D. CROZIER ENGINEERING INC. AGAINST ANY CLAIMS WHICH ARISE FROM HIS ACTIONS.

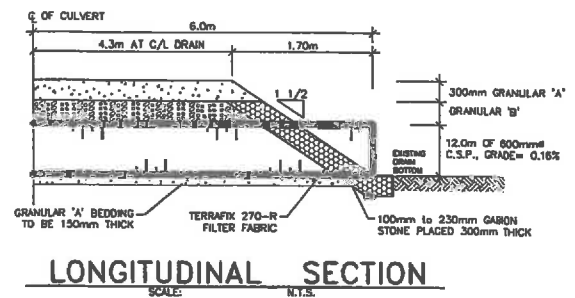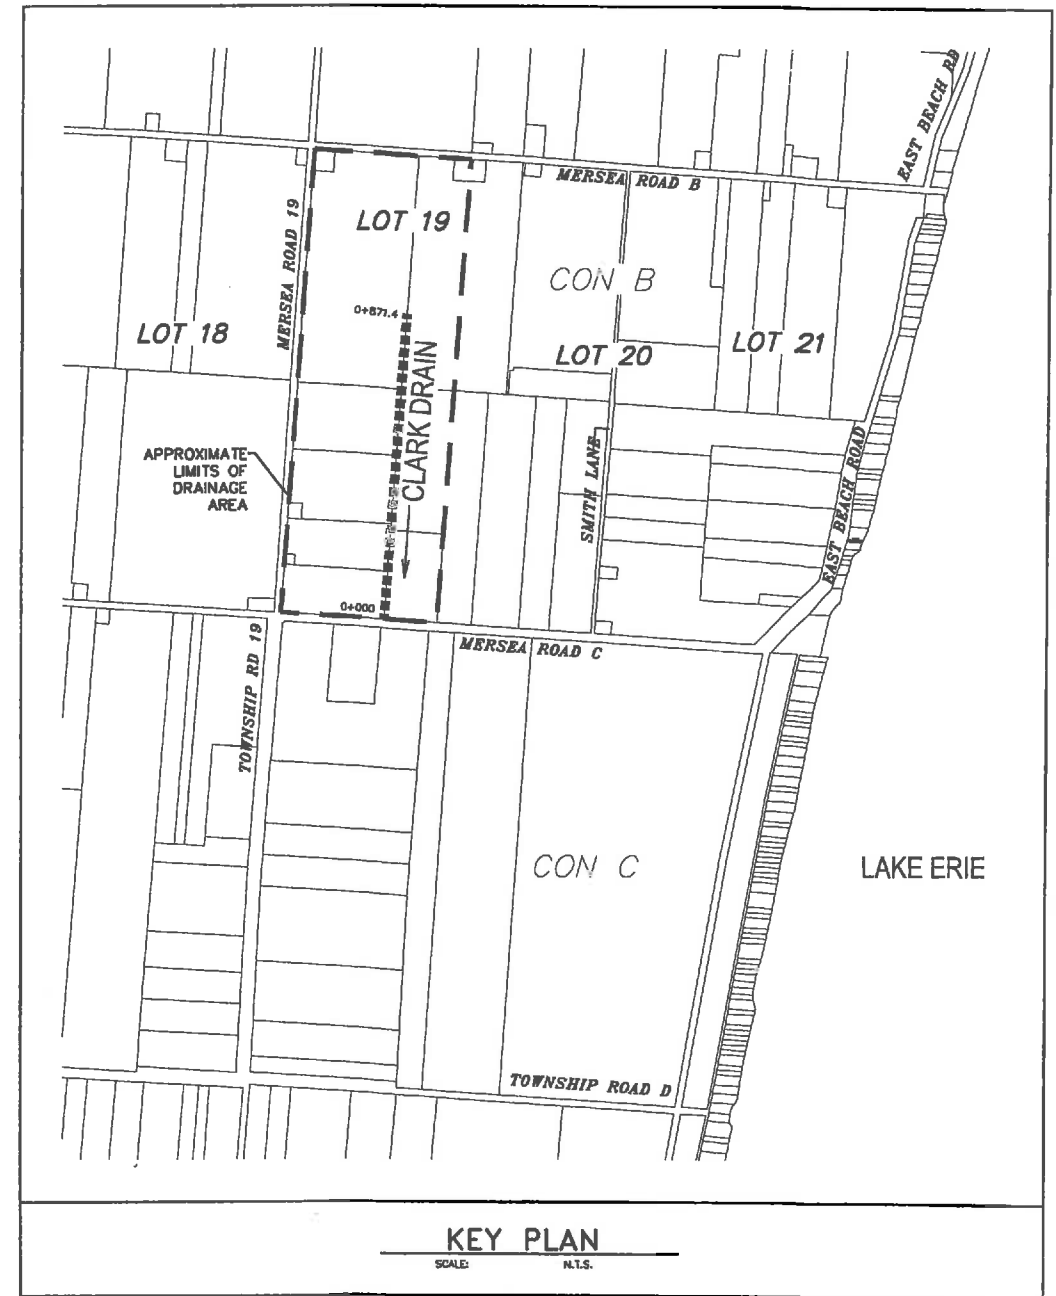

date: JANUARY 12, 2010

MUNICIPALITY OF LEAMINGTON

MAYOR - JOHN ADAMS
DEPUTY CLERK - KIM SIDDALL
DRAINAGE SUPERINTENDENT - LU-ANN BARRETO




**BRUCE D. CROZIER
ENGINEERING INC.**
CONSULTING ENGINEER
99 QUEENS AVENUE, SUITE #1
LEAMINGTON, ONTARIO
N8H 3H1


project title: **CLARK DRAIN REPAIR & IMPROVEMENT
MUNICIPALITY OF LEAMINGTON**

sheet title: **TITLE PAGE**


date: JAN 12/10 project no: BC-09-044
scale: AS NOTED
drawn by: A.P. sheet no: 1
checked by: B.D.C.

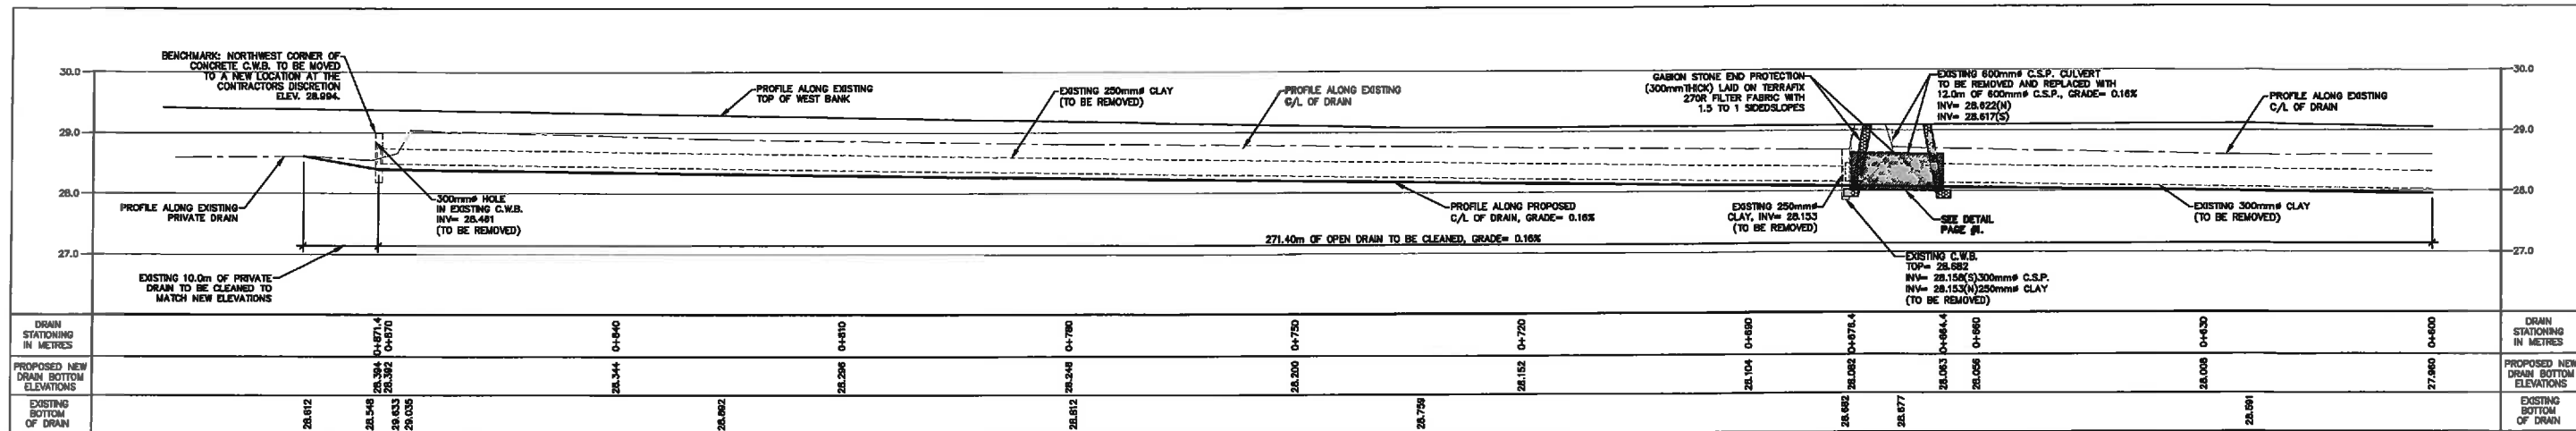


PROFILE
SCALE: 1 : 400 HORIZONTAL
1 : 50 VERTICAL

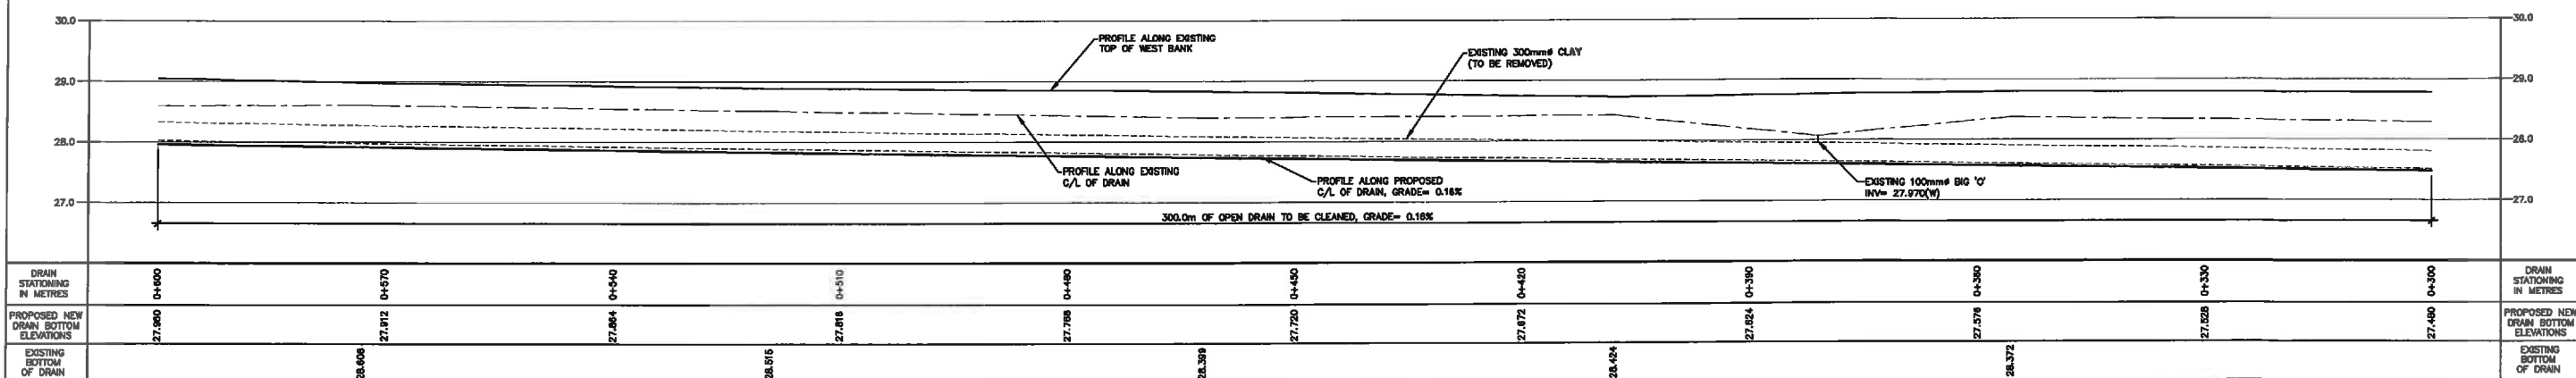

PROFILE
SCALE: 1 : 400 HORIZONTAL
1 : 50 VERTICAL

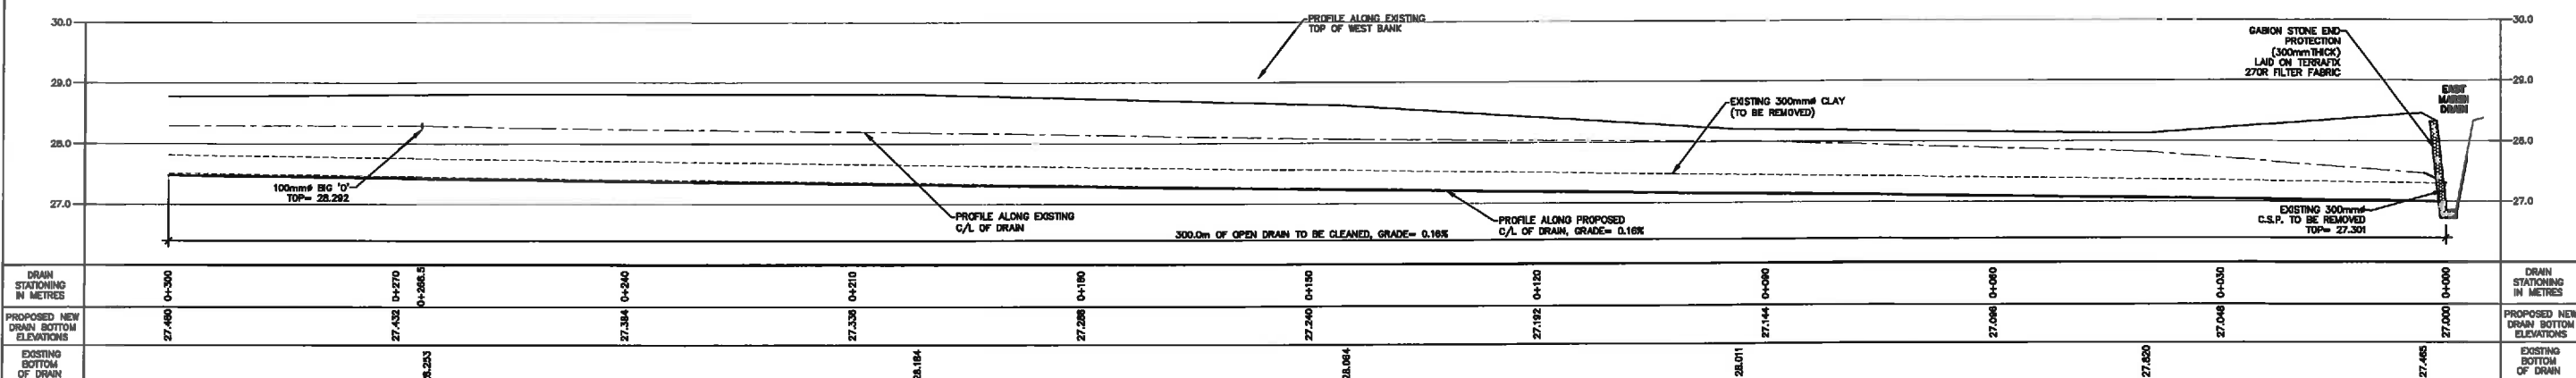

PROFILE
SCALE: 1 : 400 HORIZONTAL
1 : 50 VERTICAL

date: JANUARY 12, 2010 BRUCE D. CROZIER, P.Eng	MUNICIPALITY OF LEAMINGTON MAYOR - JOHN ADAMS DEPUTY CLERK - KIM SIDDALL DRAINAGE SUPERINTENDENT - LU-ANN BARRETO		 BRUCE D. CROZIER ENGINEERING INC. CONSULTING ENGINEER 99 QUEENS AVENUE, SUITE #1. LEAMINGTON, ONTARIO N8H 3H1	project title: CLARK DRAIN REPAIR & IMPROVEMENT MUNICIPALITY OF LEAMINGTON sheet title: PLAN & PROFILE STATION 0+000 TO 0+871.40	date: JAN 12/10 scale: AS NOTED drawn by: A.P. checked by: B.D.C.	project no: BC-09-044 sheet no: 2
--	---	--	--	--	--	--