


TEMPORARY RESTORATION FOR SERVICE/UTILITY CUT ACROSS EXISTING PAVEMENT

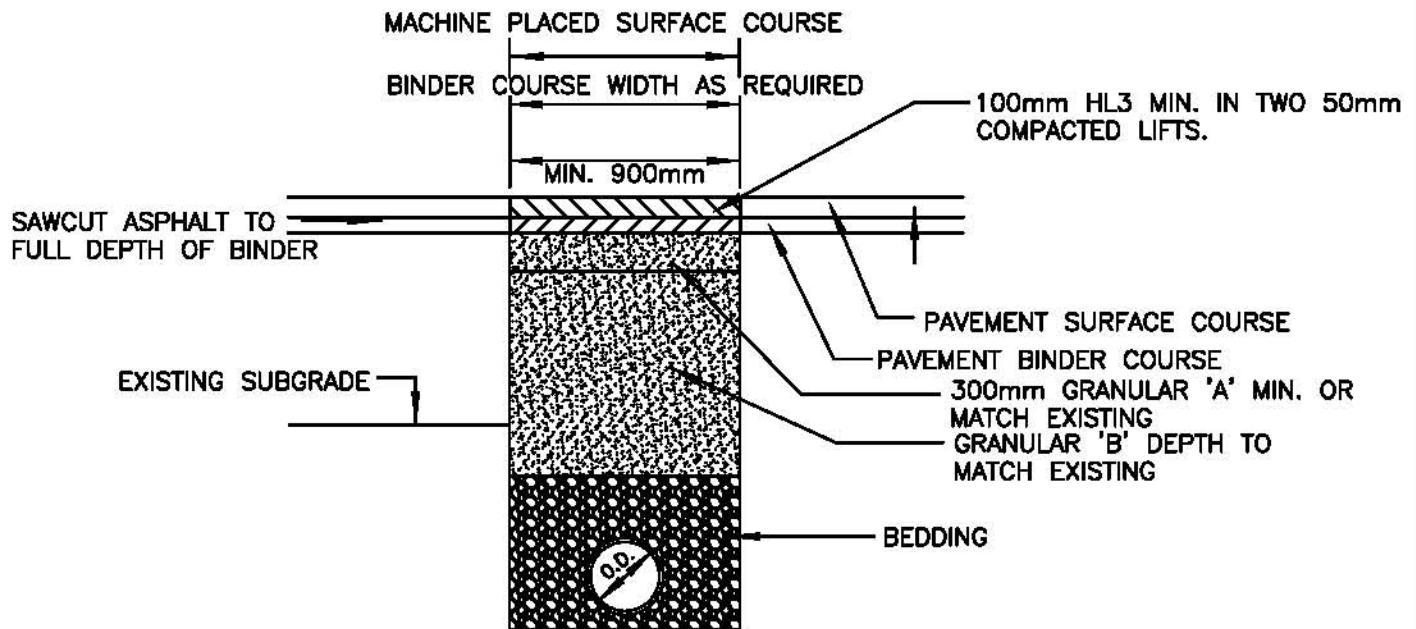

PERMANENT RESTORATION FOR SERVICE/UTILITY CUT ACROSS EXISTING PAVEMENT

NOTES:

1. ALL PERMANENT RESTORATION SHALL BE DIRECTED BY THE MUNICIPALITY OF LEAMINGTON.
2. DEPTHS SHALL BE AS NOTED UNLESS OTHERWISE SPECIFIED.

TITLE:

**TRENCH RESTORATION IN ROADWAY**



DWG DATE:

FEB 20, 2013

REVISION DATE:

DWG NO:

502