

Leamington Skatepark

CONCEPT DESIGN: Site Plan




Existing Site Photos

Context Plan



Site Plan

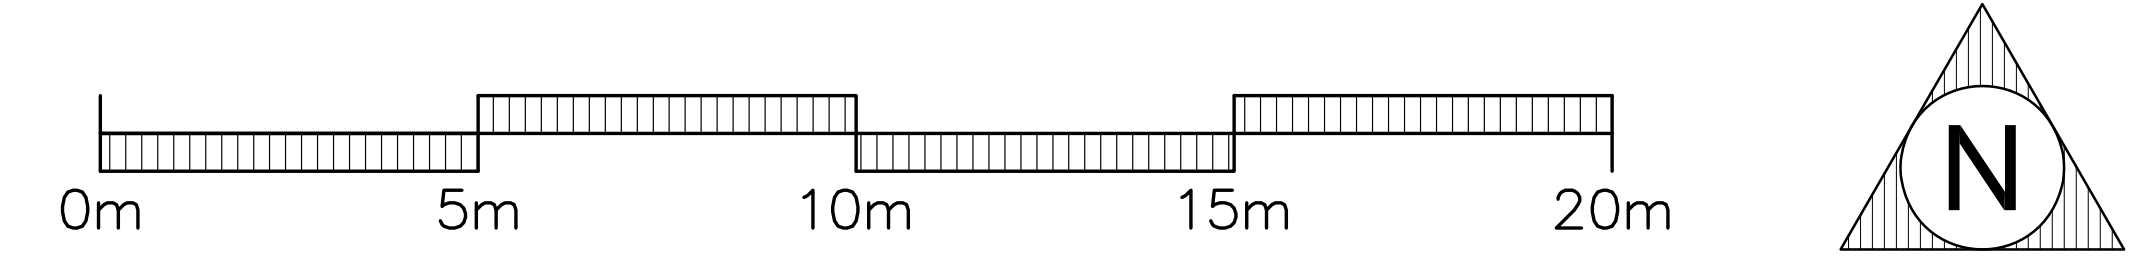

Skatepark Features

- A** Turn-Around Transition
- B** Frontside / Backside Up and Down Ledges
- C** 600mm Bank Ramp with Up and Down Rail
- D** 300mm Bank Ramp with Out-Ledge
- E** Two Stair Set
- F** Up-Gaps
- G** Half-Moon Transition Piece
- H** Dished Manual Pad
- I** 300mm Bank Ramp with Down-Rail
- J** 300mm drop
- K** 450mm high Bank Ramp with (Granite) Ledge
- L** Grass-Gap
- M** Bank-To-Pole Jam
- N** Up-Gap
- O** Turn-Around Transition