

PROPERTY LINE


WEST

20000 R.O.W.

☉ of Road

EAST

PROPERTY LINE

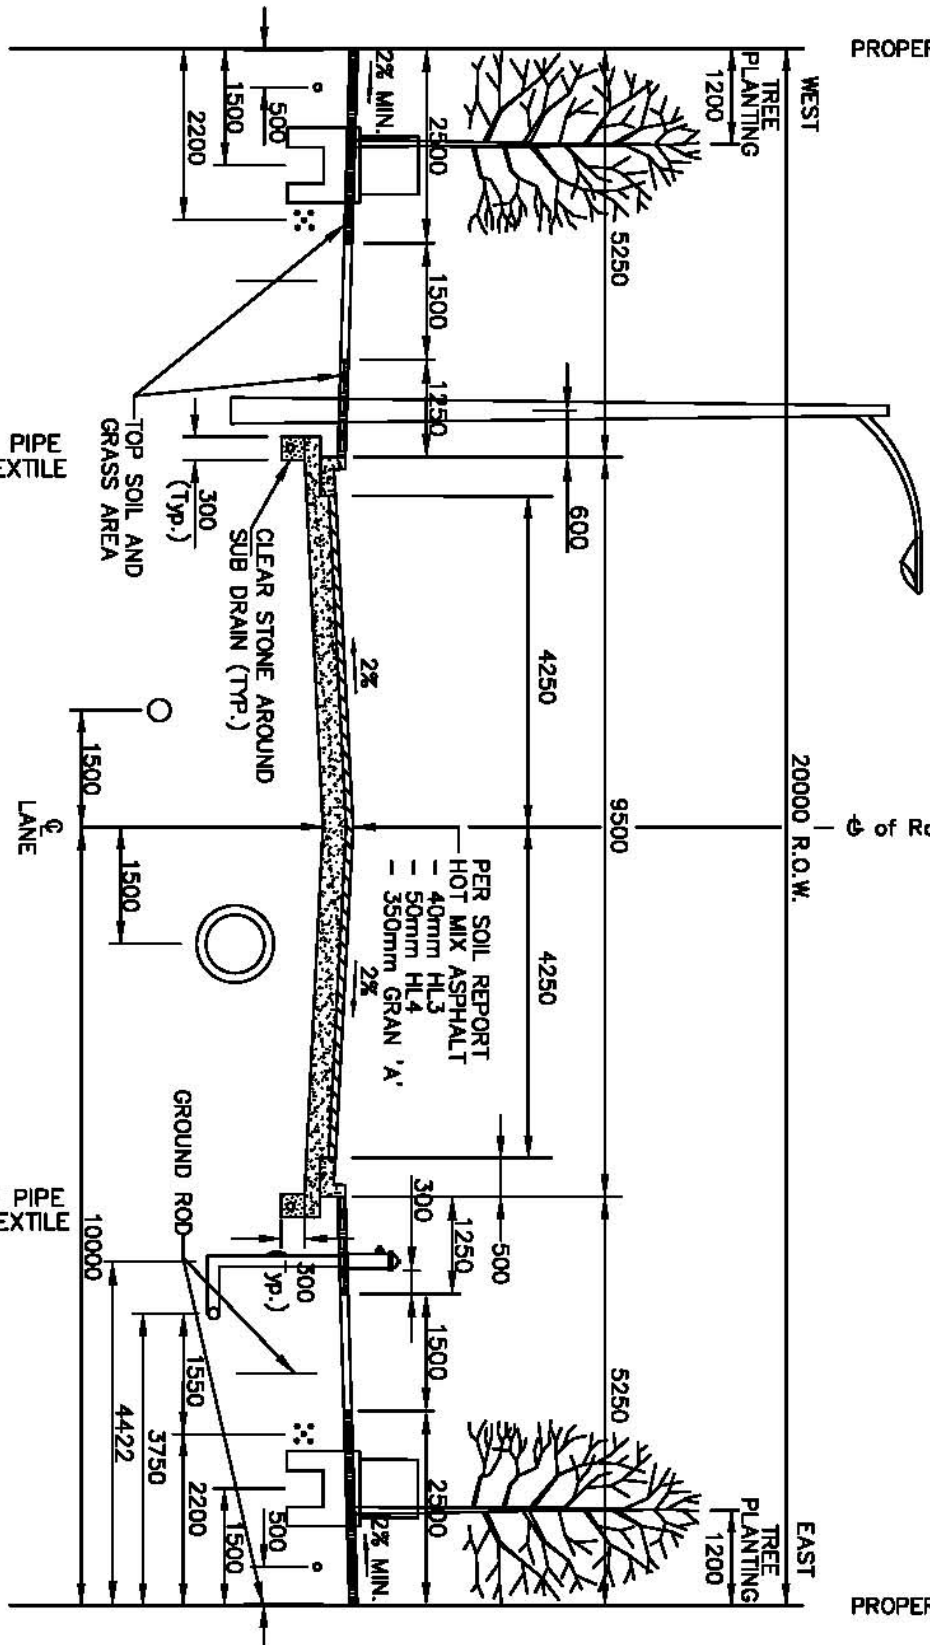

GROUND ROD
GAS MAIN

TRANSFORMER
CABLE T.V.
HYDRO, BELL,

GROUND ROD

LIGHT STANDARD
100mm PERF. PLASTIC PIPE
WRAPPED WITH GEO-TEXTILE

SANITARY SEWER

☉ PAVEMENT

STORM SEWER

100mm PERF. PLASTIC PIPE
WRAPPED WITH GEO-TEXTILE

WATERMAIN
SIDEWALK
GROUND ROD

CABLE T.V.
HYDRO, BELL,
TRANSFORMER

GAS MAIN
GROUND ROD

TITLE:

TYPICAL ROAD AND UTILITY CROSS SECTION 20 METER

RIGHT OF WAY

DWG DATE:

FEB 20, 2013

REVISION DATE:

DWG NO.:

500

